

Smith River WMA / Fort Logan FAS Entrance Road - Twp 11N Rng. 4E S. 12 & 13 - Twp 11N Rng. 5E

Sec 17 & 18

Montana
Cadastral



SEARCH



DATA



TOOLS




LEGEND

[Try Cadastral Beta](#)

[Print Button
workarounds](#)



ROAD CROSS SECTION RESHAPING EXISTING ROADWAY

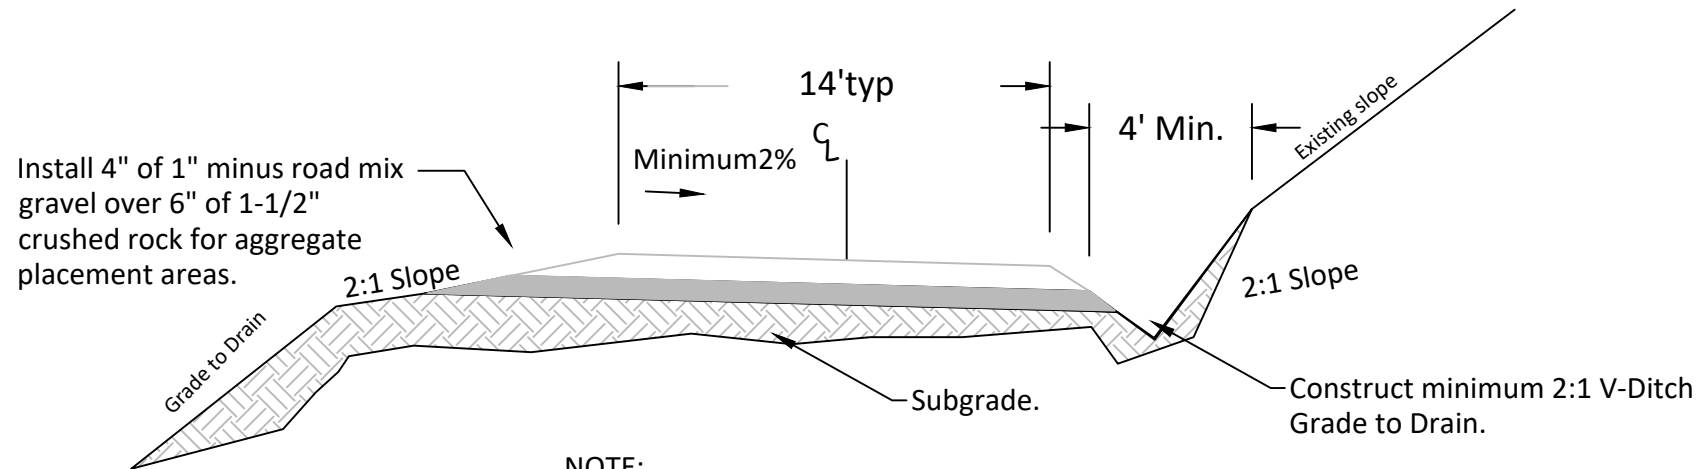

NOTE:

Grade Road Crown or Cross Drain (Super) of existing road to a minimum of 2% away from road cross section. Construct a minimum 2:1 ditch or slope as needed.

All surfaces shall be graded to drain away from the Road Cross Section.

*Montana Fish,
Wildlife & Parks*

TITLE:

Fort Logan FAS Road Profile

SHEET:

FILE NAME:

DRAWN BY:

DATE: